
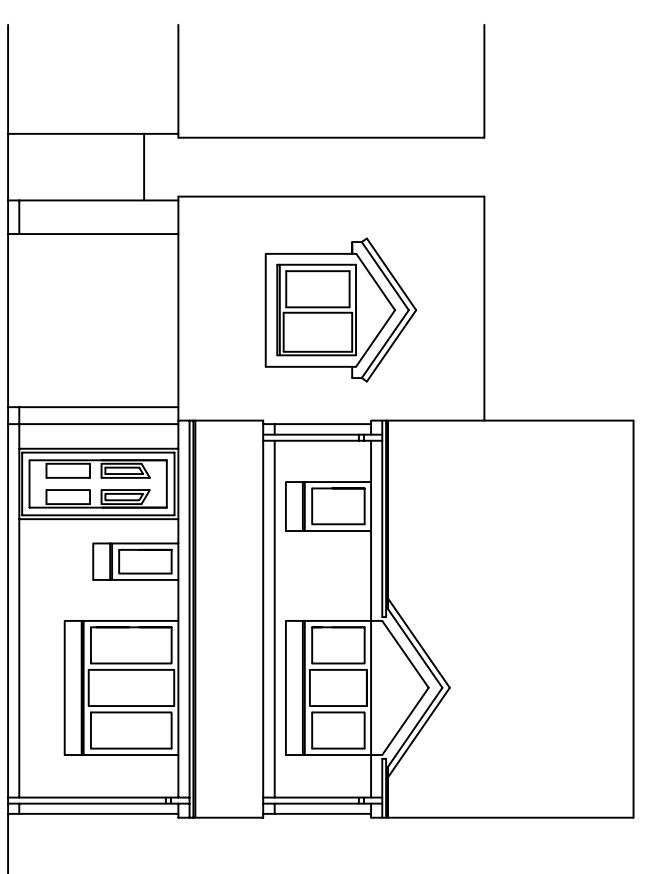


# 38 Twinflower


This drawing is the copyright of Architecture Studio 5 Ltd and must not be used, copied or reproduced in part or whole without permission.  
 All dimensions to be checked on site prior to commencement of work. All work and materials to be to current Codes of Practice and British Standards. Any discrepancies are to be reported to Architecture Studio 5 without delay. Work to figured dimensions only. Do not scale from this drawing other than for planning purposes.

Revisions  
 A -


Elevations 1:100

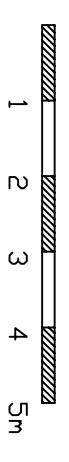


Front East Elevation

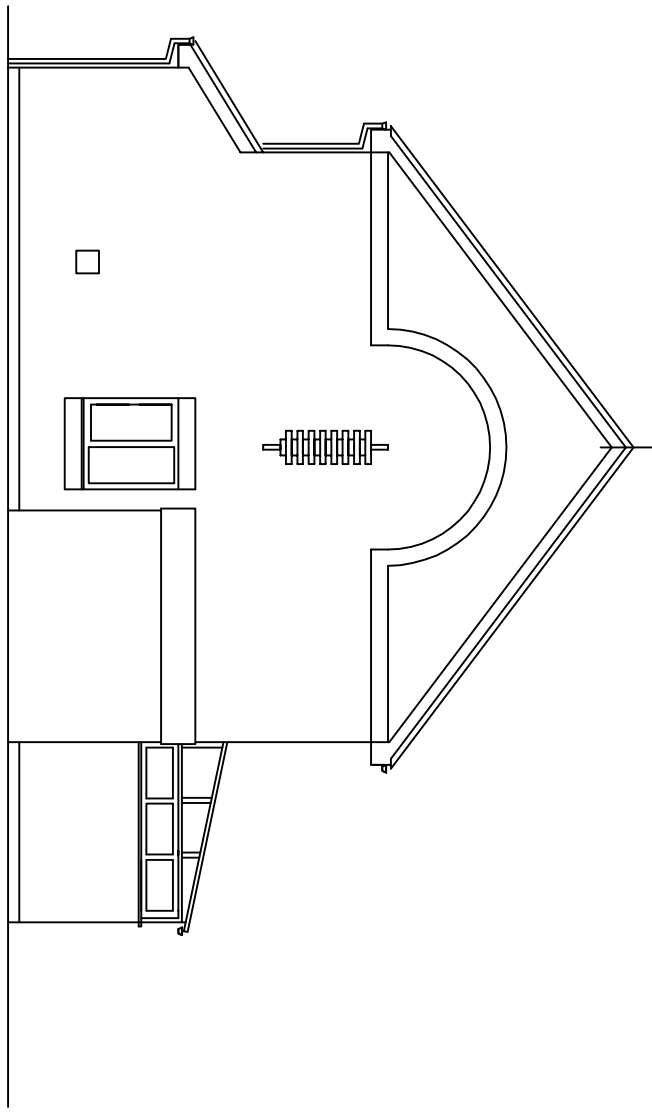

Side North Elevation

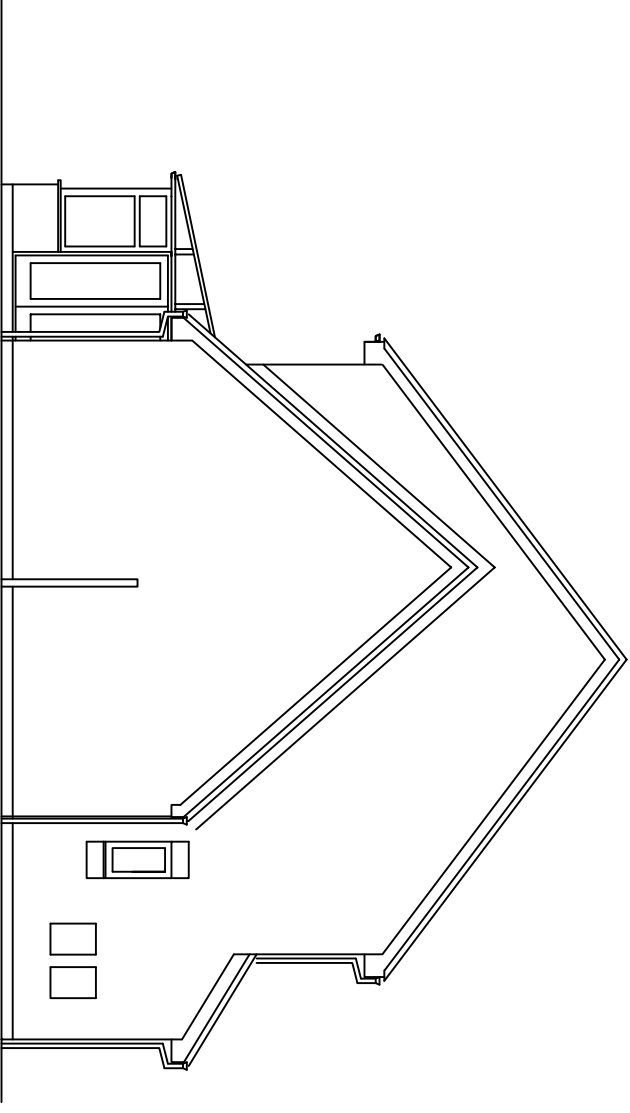

Side South Elevation

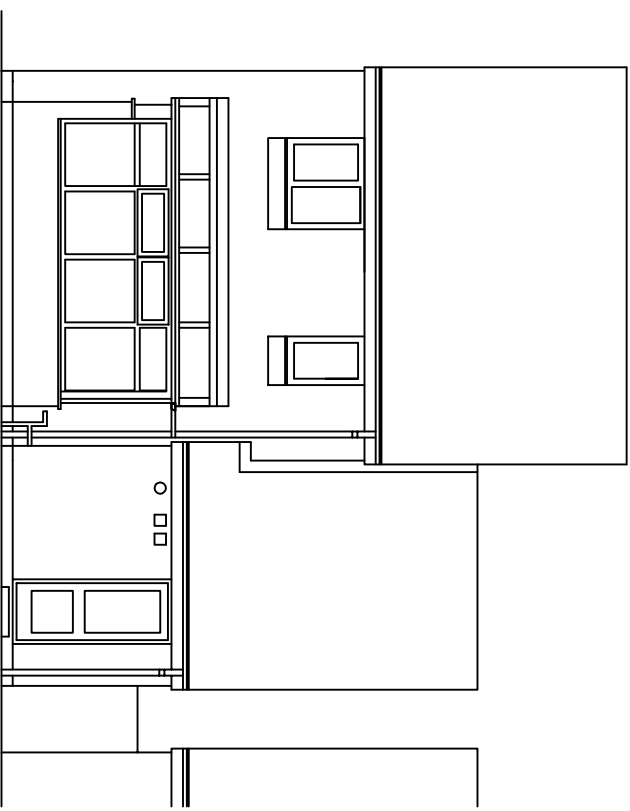

Rear West Elevation

PRELIMINARY

drawing name	<b>Elevations as Existing</b>	
Project details	Front extension & raised roof 38 Twinflower Milton Keynes MK7 7LH	
client	Walton LEP Housing Ltd	
drawing number	<b>16024 - 103</b>	
date	16-11-16	scale as shown at A3

**Architecture Studio 5 Ltd**  
 5 Monmouth Road  
 Harlington Beds LUS 6NE  
 t. 01525 632223 m. 07717477274  
 e. alison@harlington.net